


NOTES:


- 1) DIMENSIONS ROUNDED TO THE NEAREST INC.
- 2) FOR TRUCK LOADING DETAILS AND UNIT WEIGHTS SEE E-1009
- 3) FOR ANCHORING DETAILS SEE E-1027
- 4) FOR BARRIER DIMENSIONS SEE E-1023
- 5) FOR BARRIER PROFILE DIM'S SEE E-1025
- 6) FOR CONNECTION DETAILS SEE E-1024
- 7) FOR SPEED JOINT IDENTIFICATION  
"A" END/"B" END SEE E-1021

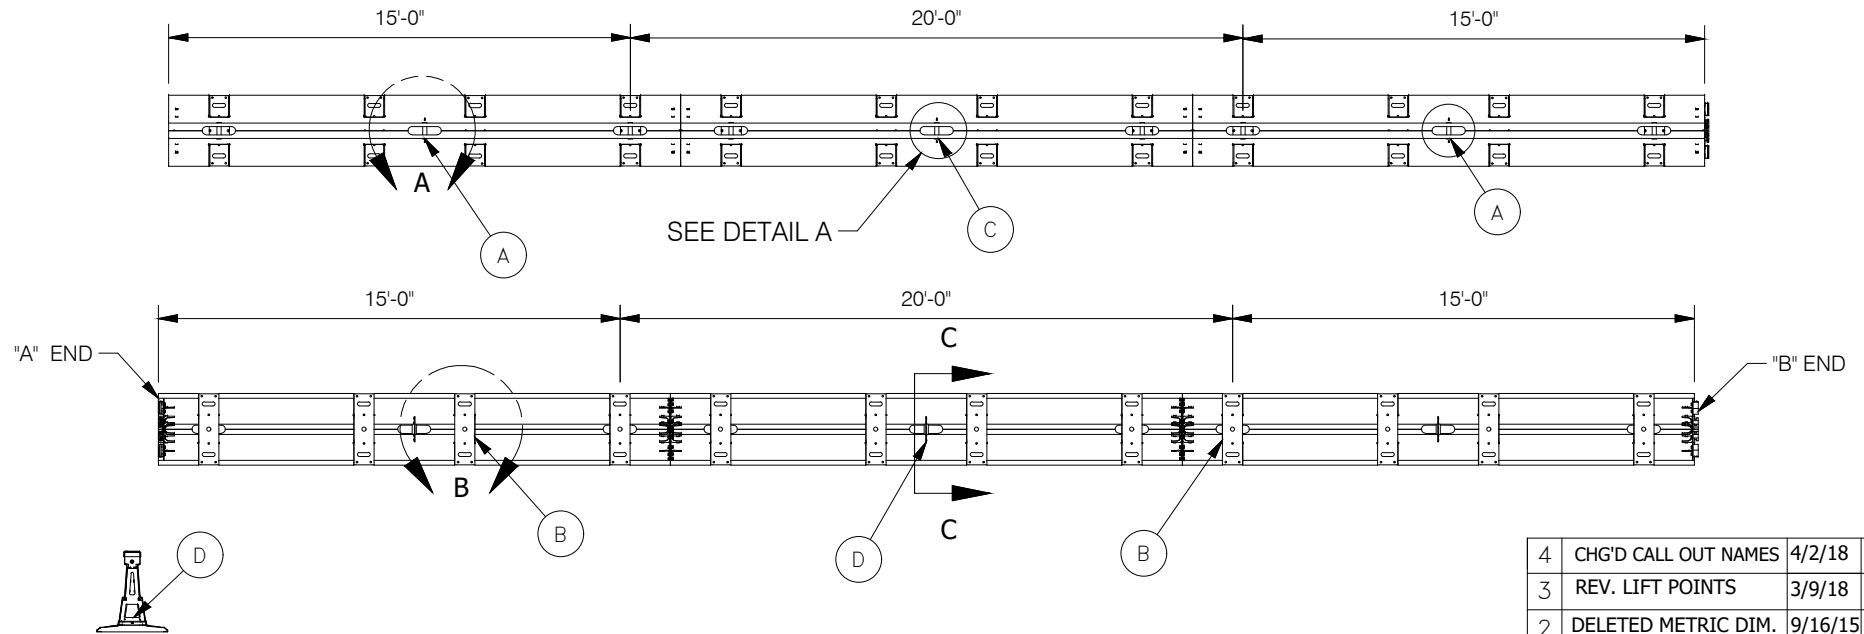

**SECTION C-C  
VERTICAL WEB DETAIL**


**SUGGESTED PICK POINTS:**

- 1) UPRIGHT UNITS:
  - USE (A) WITH SPREADER
  - USE (C) FOR SINGLE PICK POINT
- 2) INVERTED UNITS:
  - USE (B) WITH SPREADER
  - USE (D) WITH SINGLE PICK POINT

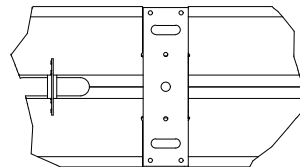

**DETAIL B  
TYP. FOOT DETAIL**

1 5/8"Ø SOLID LIFTING BAR

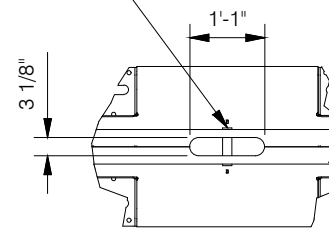

**DETAIL A  
LIFT BAR DETAIL  
(TYP.)**

4	CHG'D CALL OUT NAMES	4/2/18	GL
3	REV. LIFT POINTS	3/9/18	GL
2	DELETED METRIC DIM.	9/16/15	NC
1	REMOVED POINT	9/16/15	NC
REV	REMARKS	DATE	CHK
DRAWN BY	DATE	MATERIAL	
GL	8/4/15		
SCALE	FINISH	WEIGHT	
NONE	GALV		

Description  
**ZONEGUARD BARRIER  
LIFTING LOCATIONS**

**UNCONTROLLED  
WHEN PRINTED**

 **HILL & SMITH INC.**  
987 BUCKEYE PARK ROAD  
COLUMBUS, OHIO 43207  
(614)-340-6294  
www.hillandsmith.com

Drawing No. **E-1008**